


4F PLAN 1/200

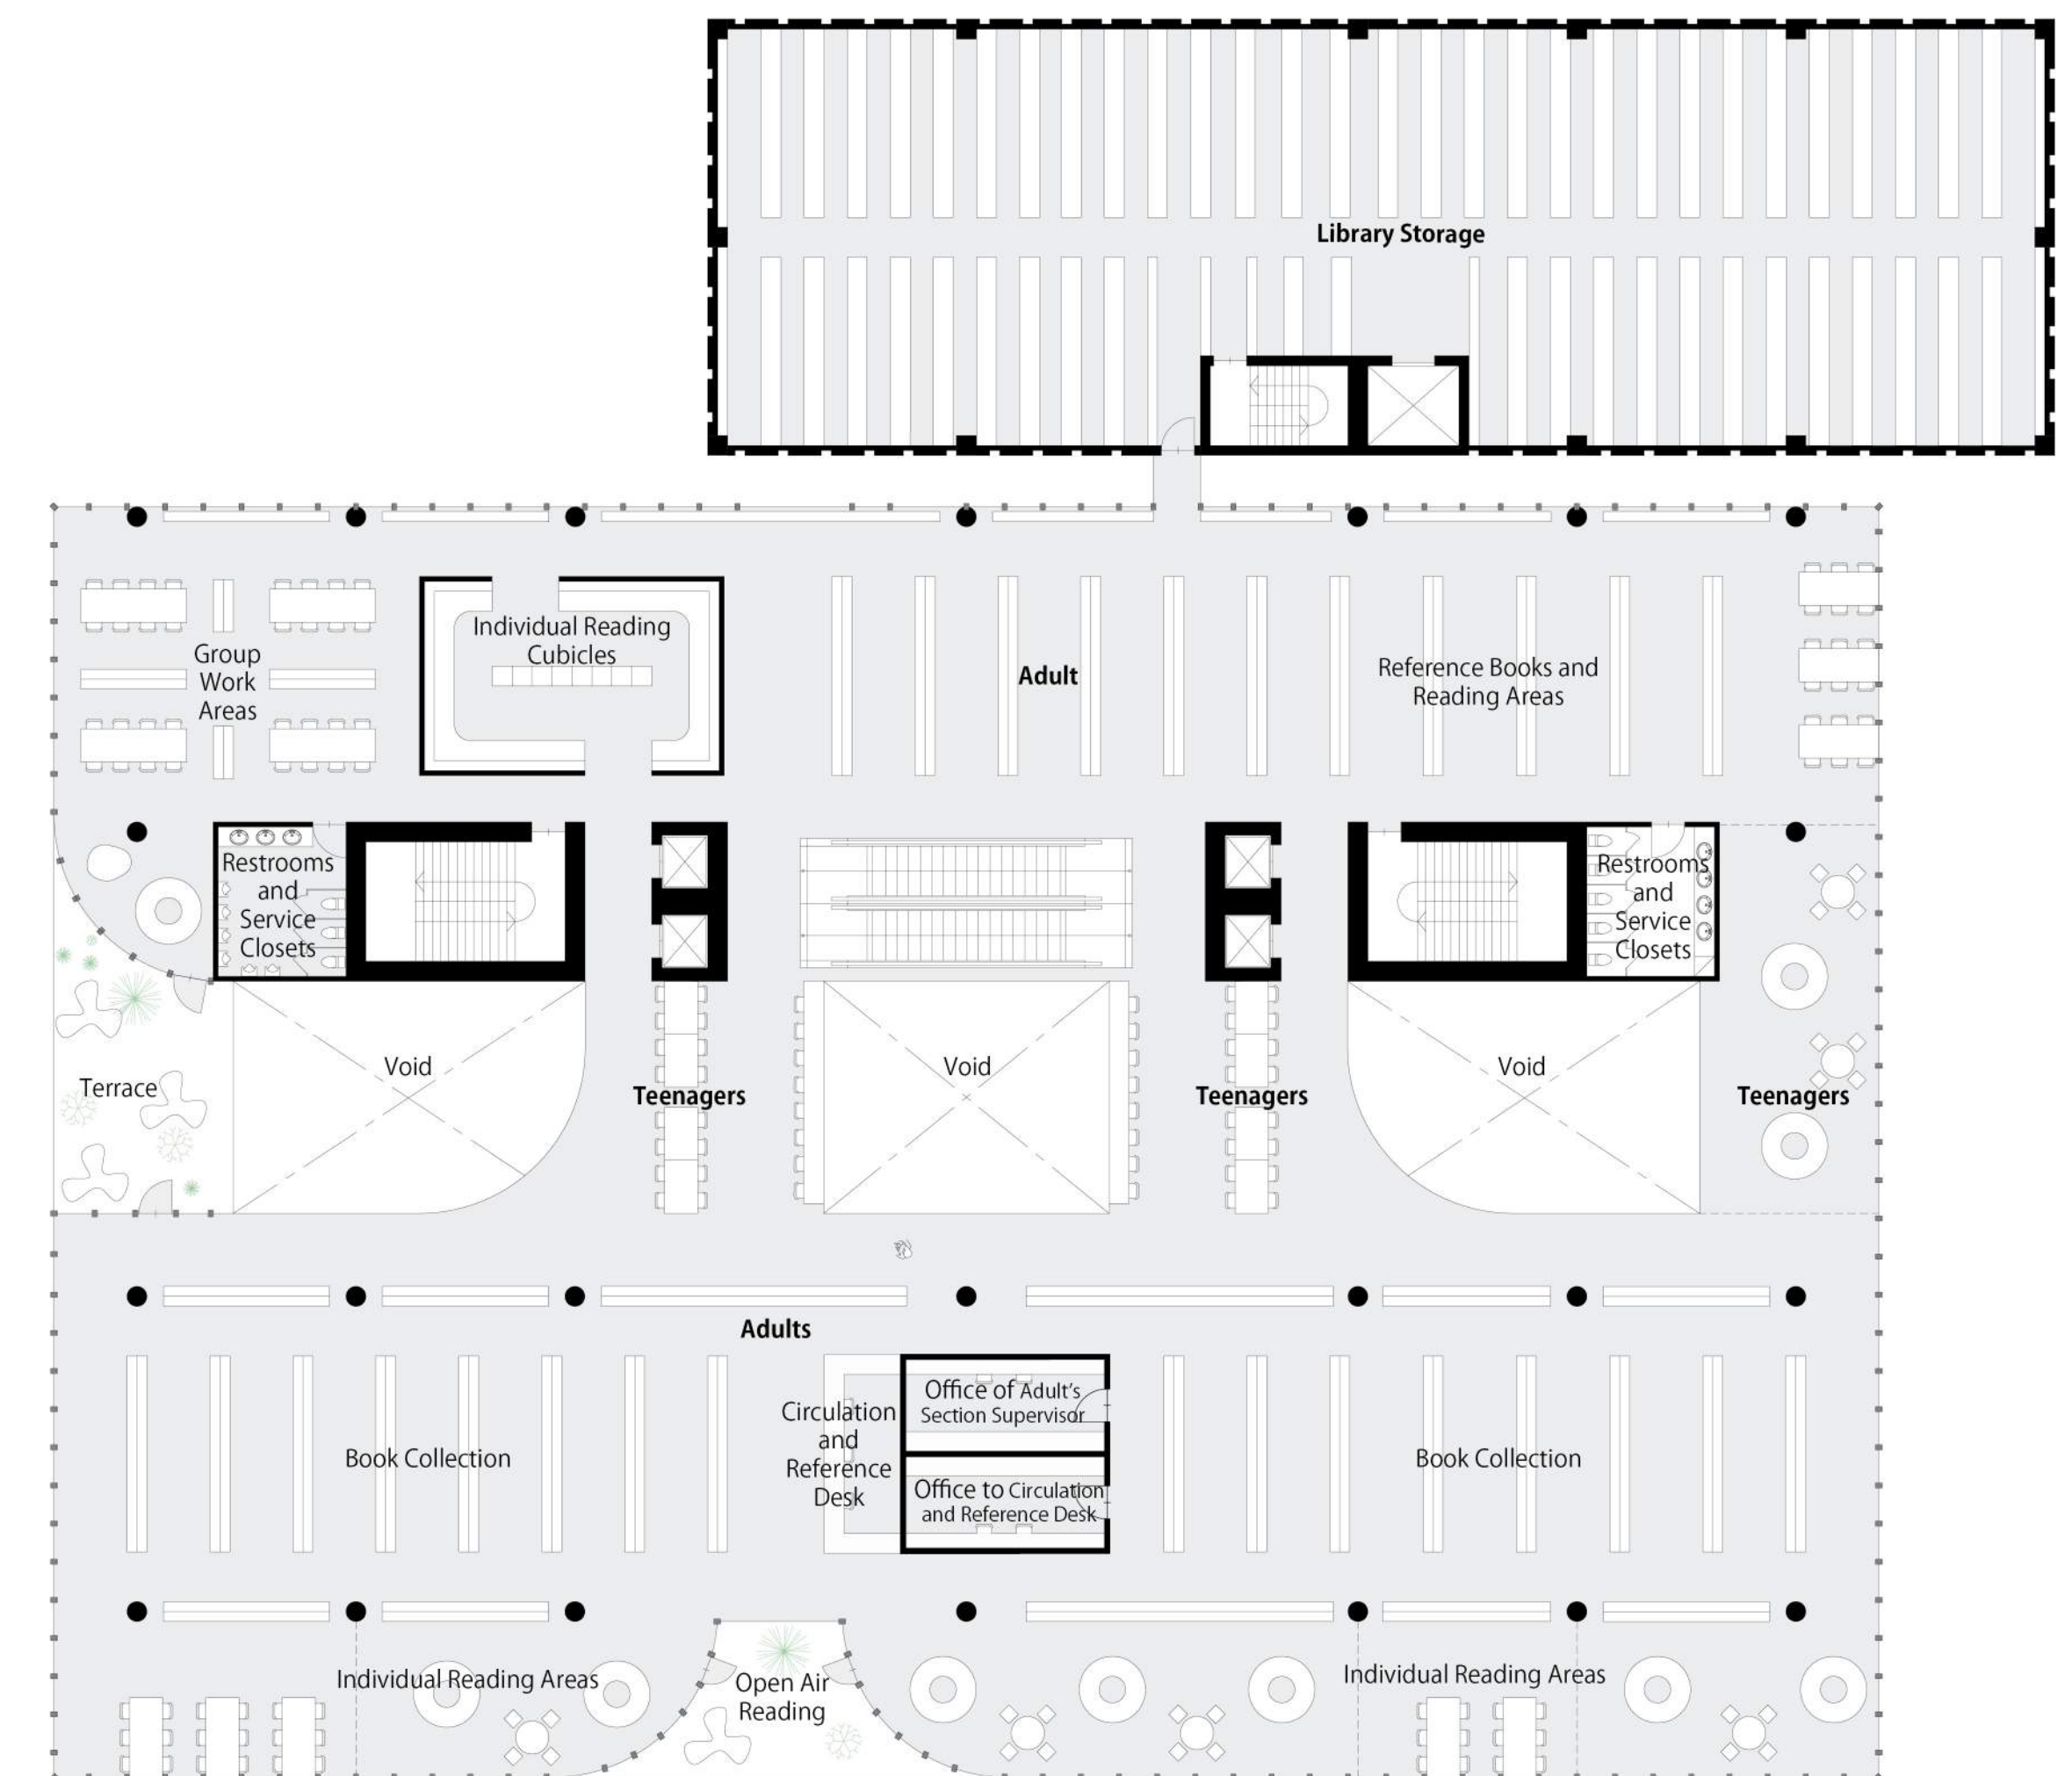

5F PLAN 1/200