





NIGHT VIEW

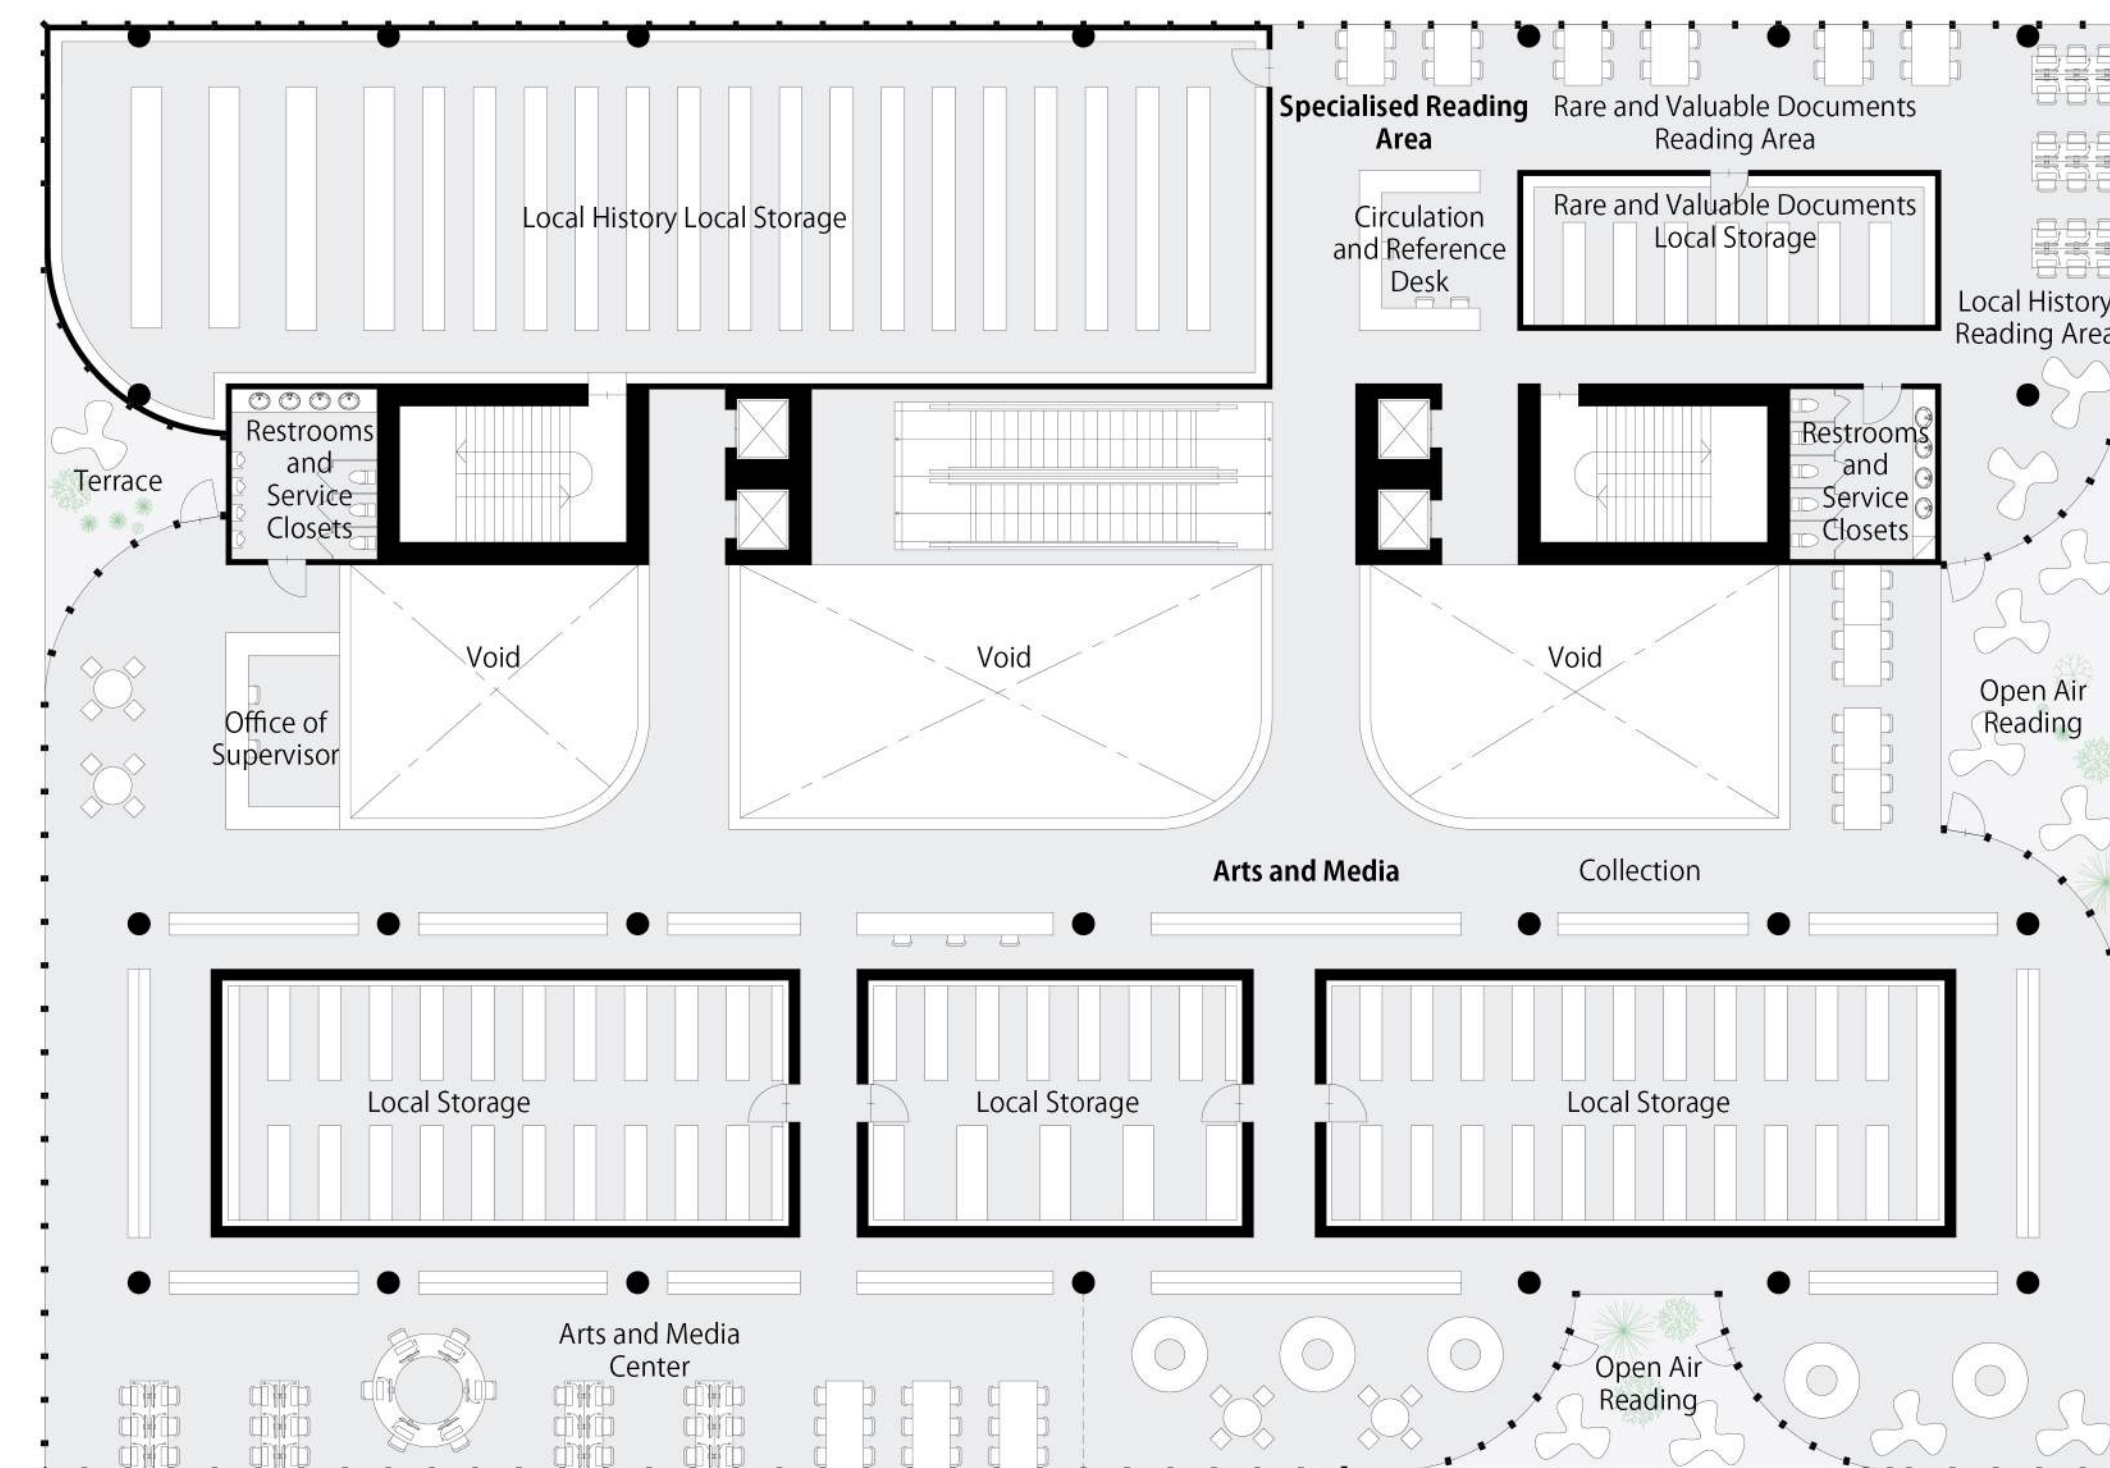

6F PLAN 1/200

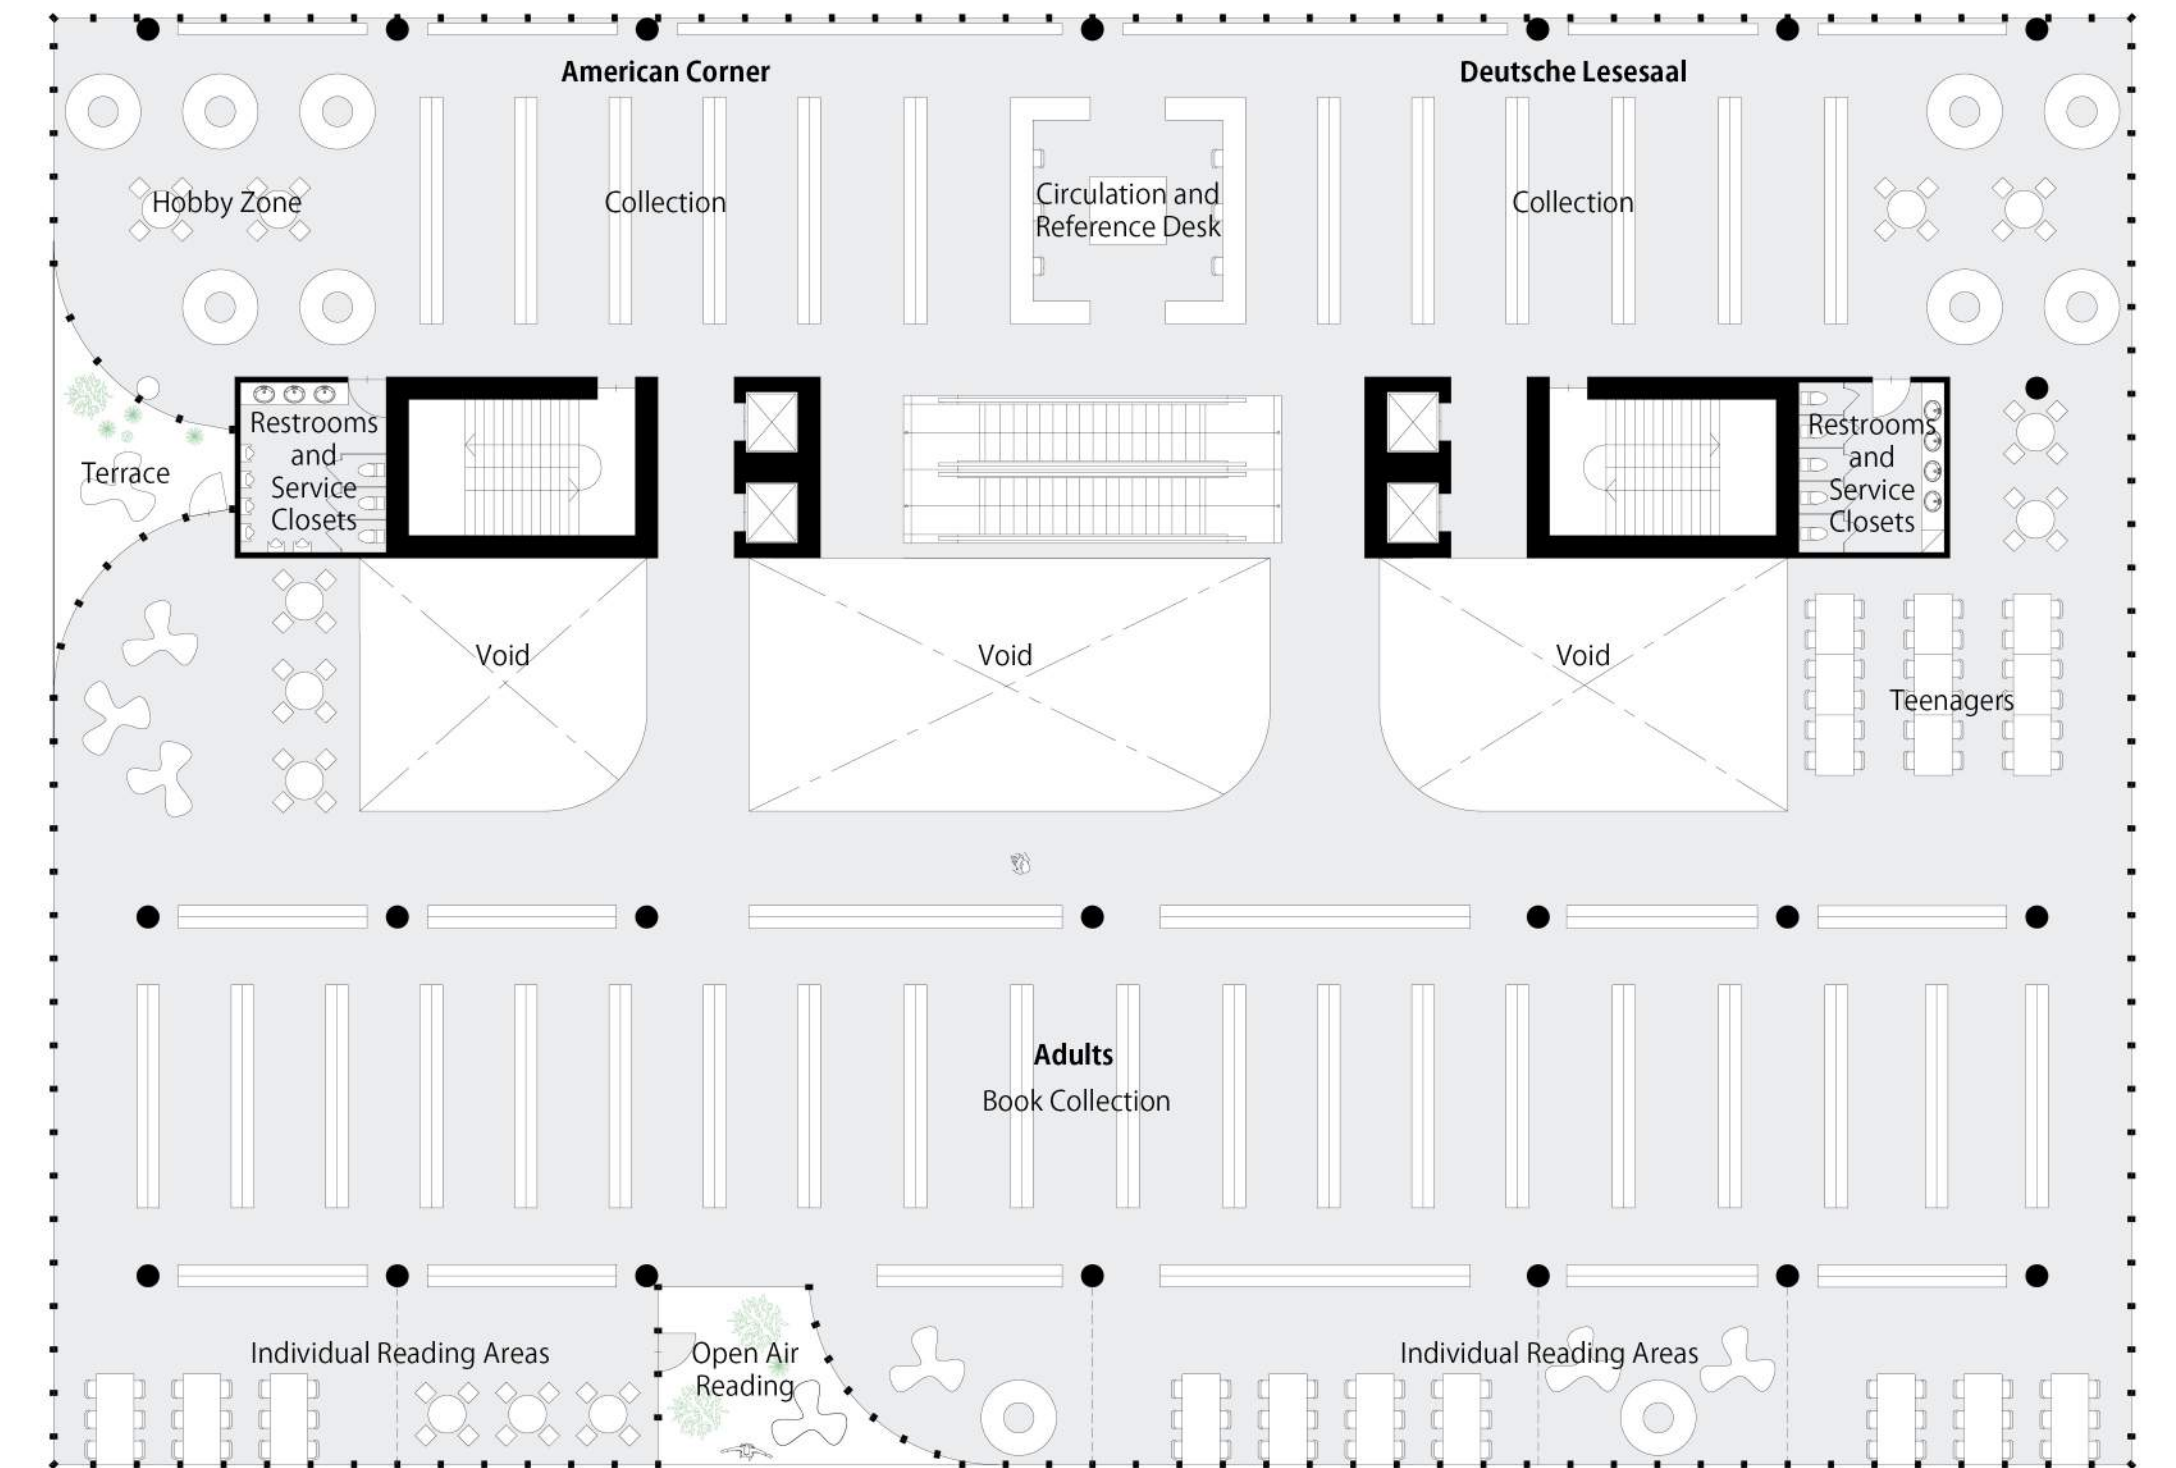

7F PLAN 1/200