



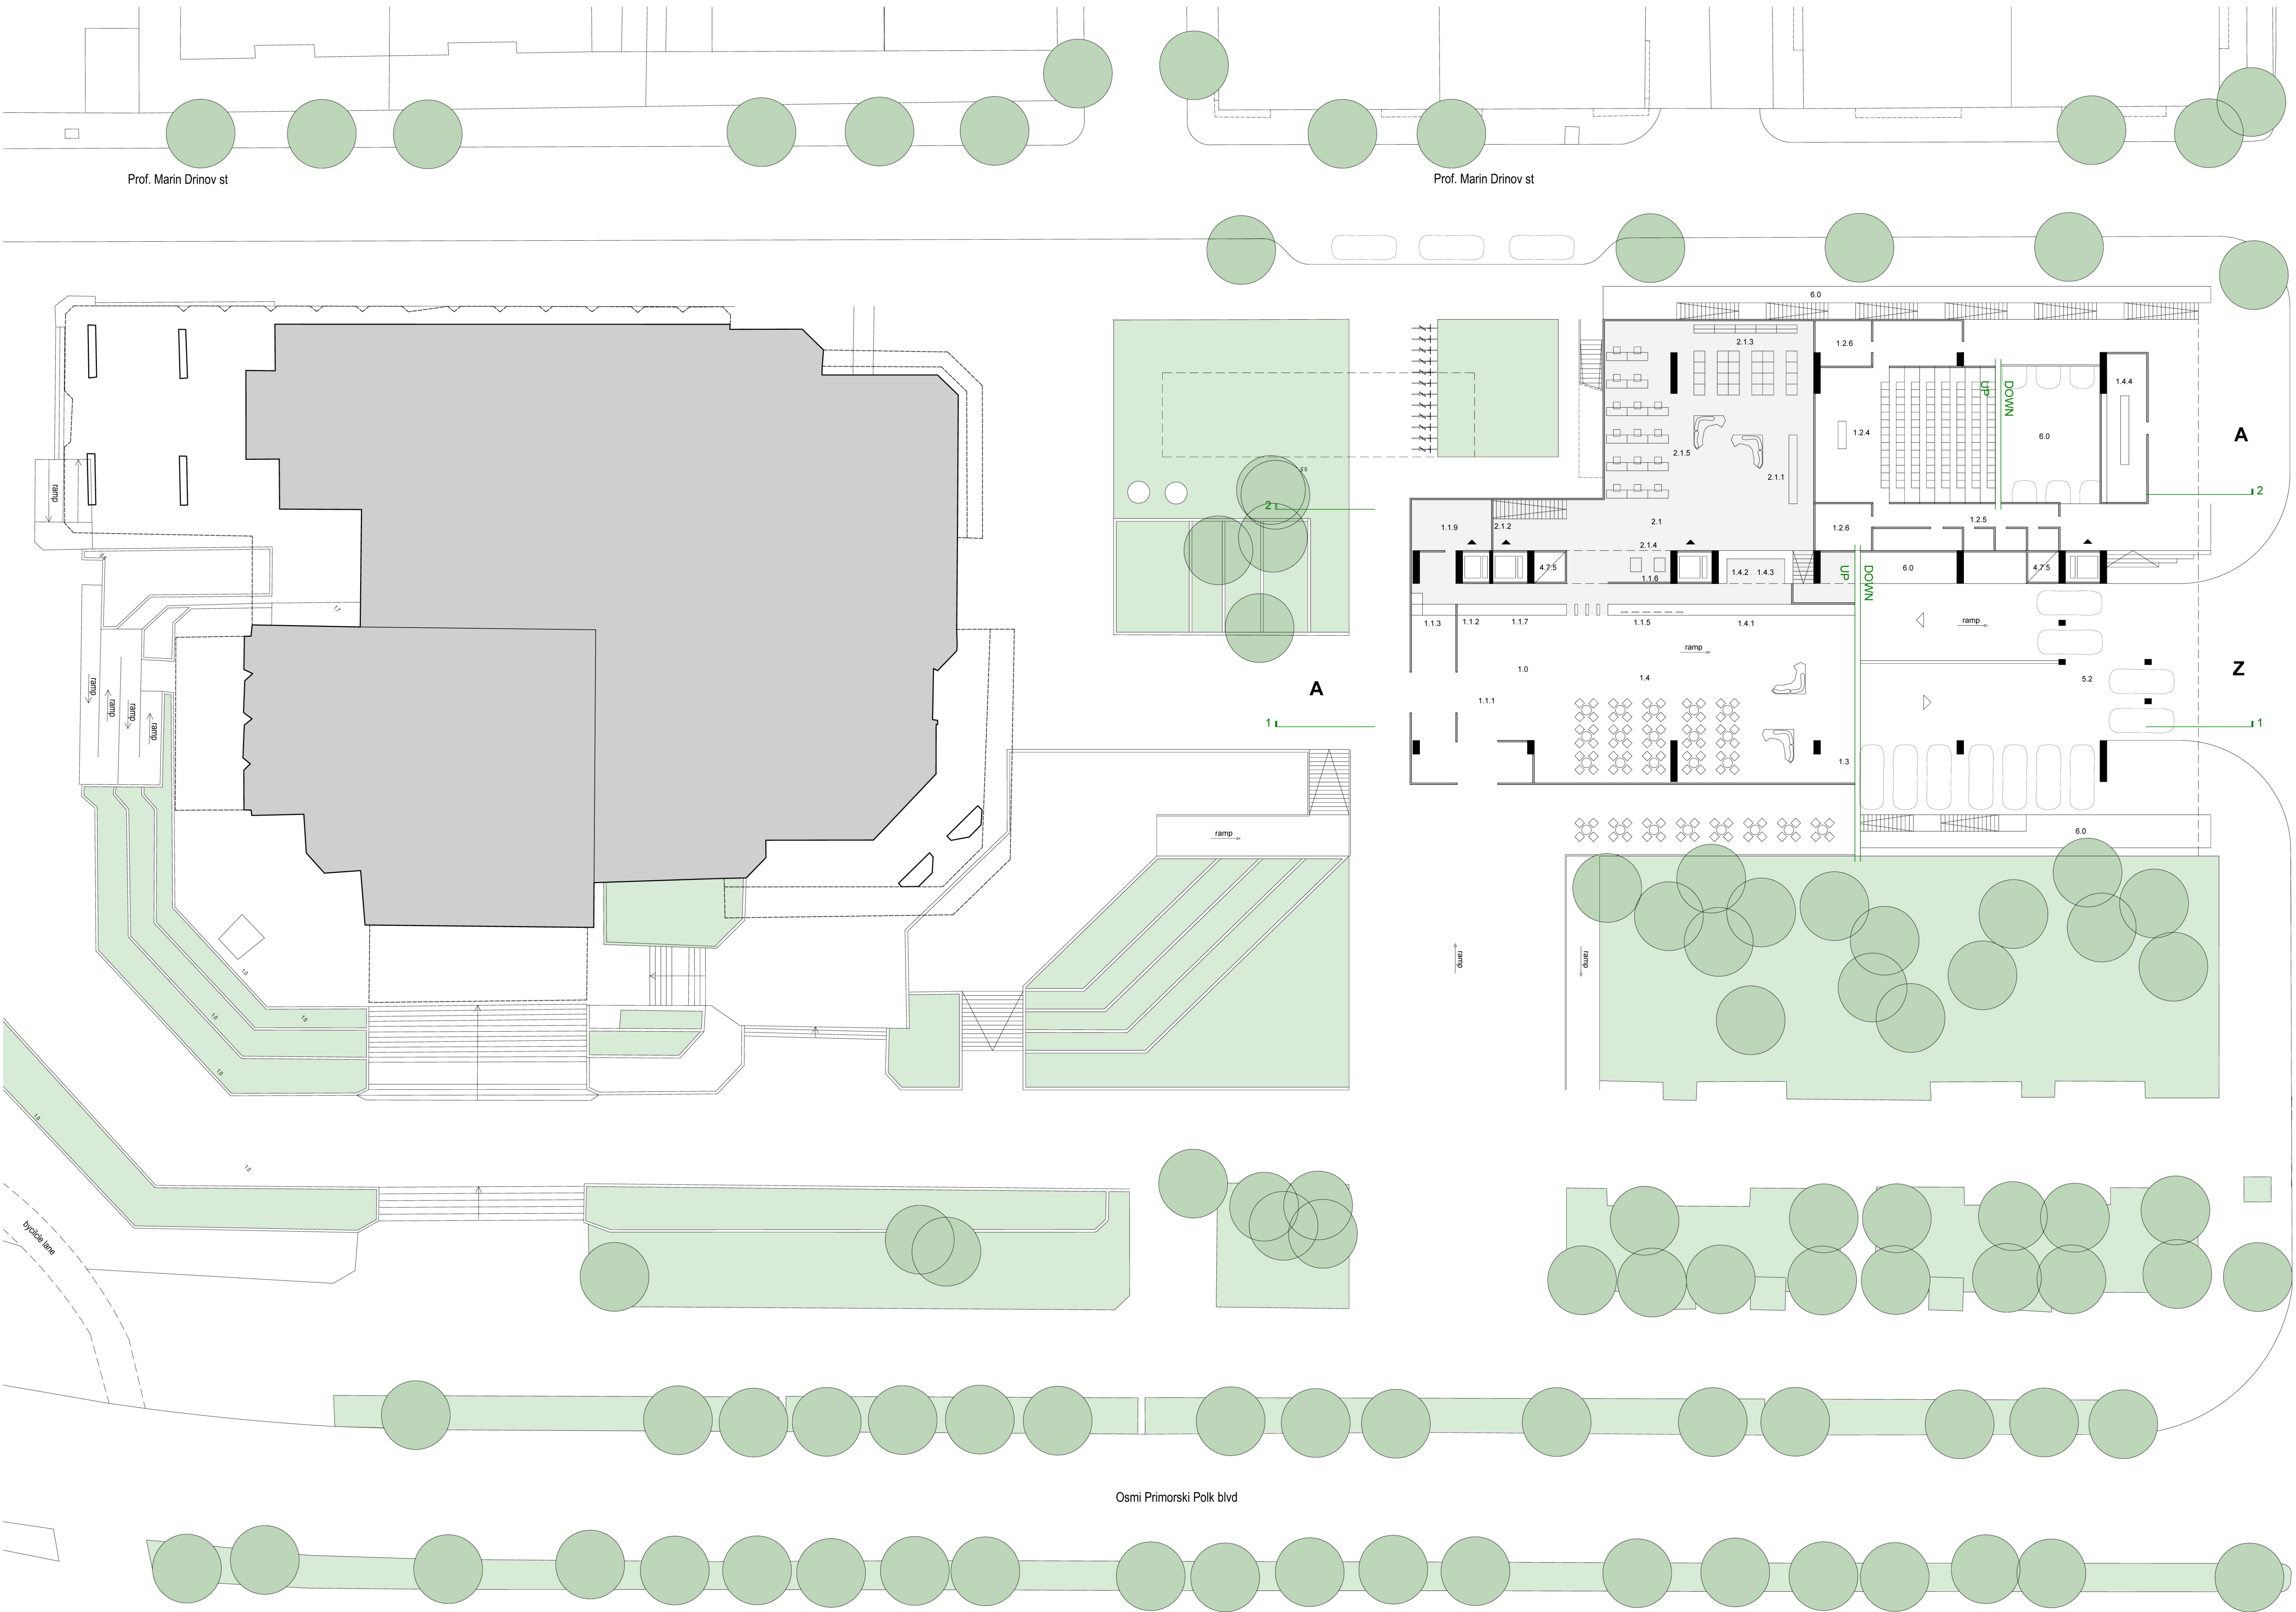

Bratje Mladnovi st

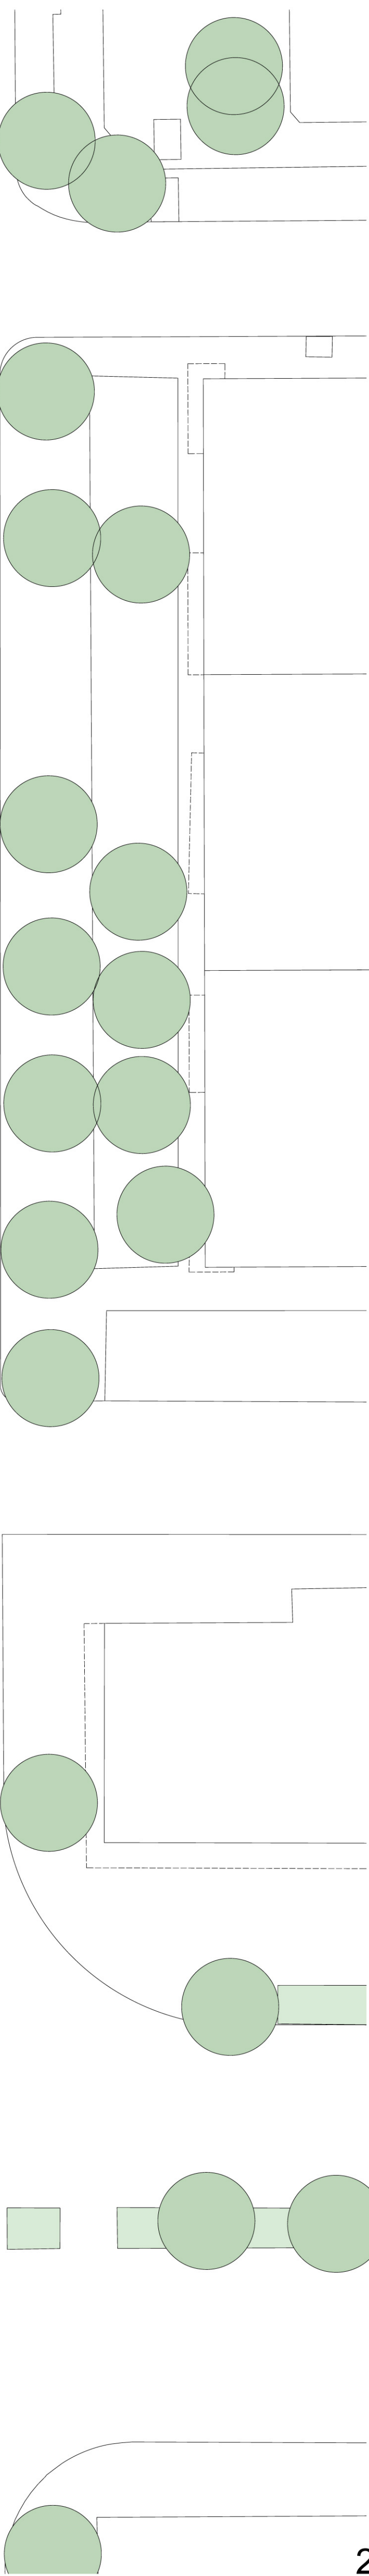

- 1.0 Main lobby and public services (open access)
- 1.1 Entrance area
- 1.1.1 Entrance area and main lobby
- 1.1.2 Registration and information
- 1.1.3 24/7 Book return depositories
- 1.1.5 Information hall
- 1.1.6 Copy center
- 1.1.9 General purpose storage
- 1.2 Events
- 1.2.4 Auditorium
- 1.2.6 Stage storage
- 1.2.5 Dressing rooms, restrooms and bathrooms
- 1.3 Meet, study, work
- 1.3.1 Individual and group work spaces
- 1.4 Cafeteria
- 1.4.1 Customer service area
- 1.4.2 Kitchenette
- 1.4.3 Storage
- 2.0 Reading area (controlled access)
- 2.1 Entrance area
- 2.1.1 Circulation and reference desk
- 2.1.2 Self check-in terminals
- 2.1.3 Serials desk
- 2.1.4 Printing services
- 2.1.5 IT Lab
- 4.7 Technical and service areas
- 4.7.5 Installation shaft
- 6.0 Void

0 1 5 10

