


EAST ELEVATION 1/200



INTERIOR VIEW

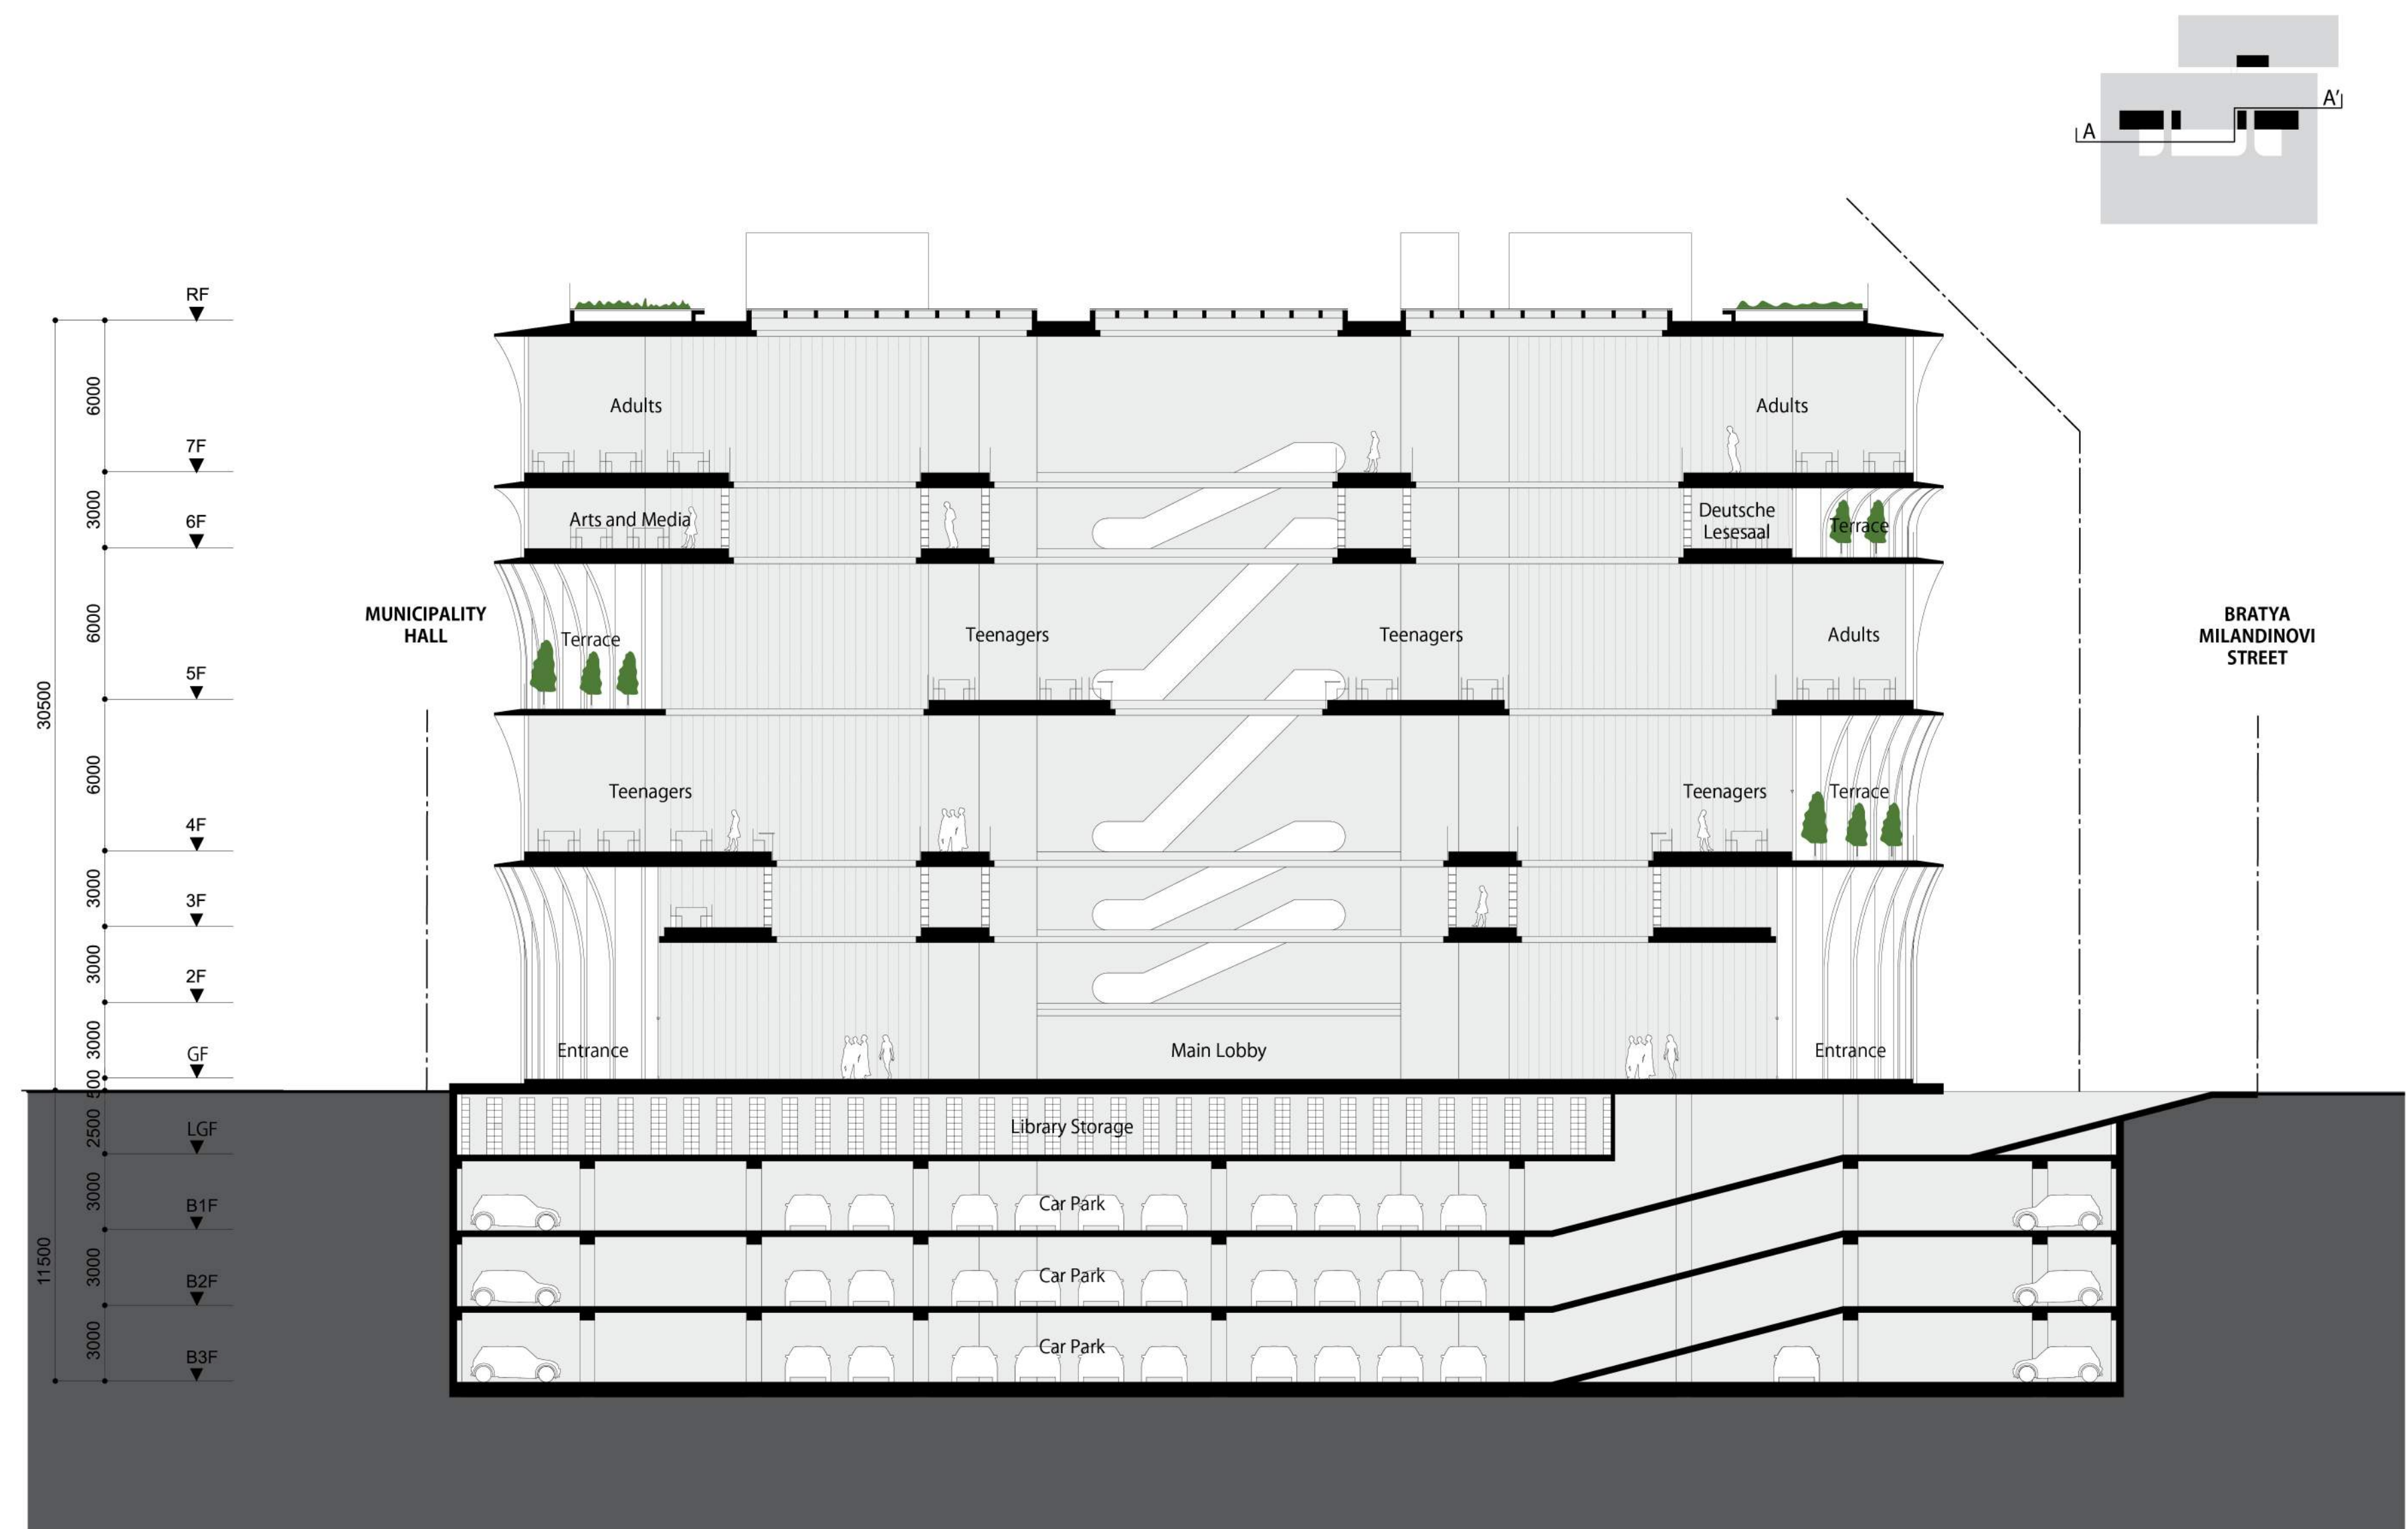

SECTION A-A' 1/200